



ALL LOTS ON EAST SIDE OF DRIVE EAST

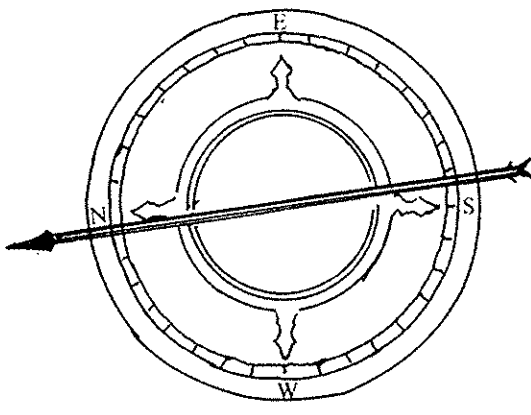

Good Shepherd


Grid of lot numbers 1-572. Includes rows for 1-40, 82-127, 175-226, 277-330, 391-444, 493-546, and 596-600. Includes lettered rows 'B' and 'C' for easements.

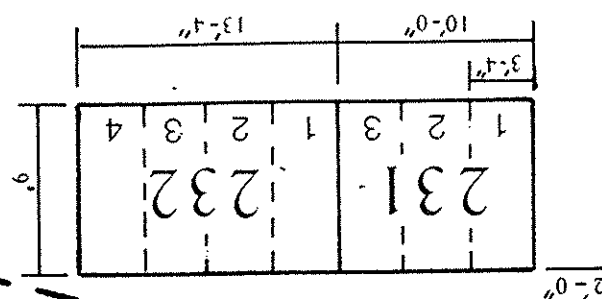



9 FT. LOTS WITH 2 FT. EASEMENTS

Good Shepherd

Grid of lot numbers 657-1430. Includes rows for 657-667, 683-714, 750-780, 838-868, 928-958, 1018-1048, 1108-1138, 1198-1228, 1288-1318, 1363-1393, 1411-1441, 1430-1460, and 1438-1468.

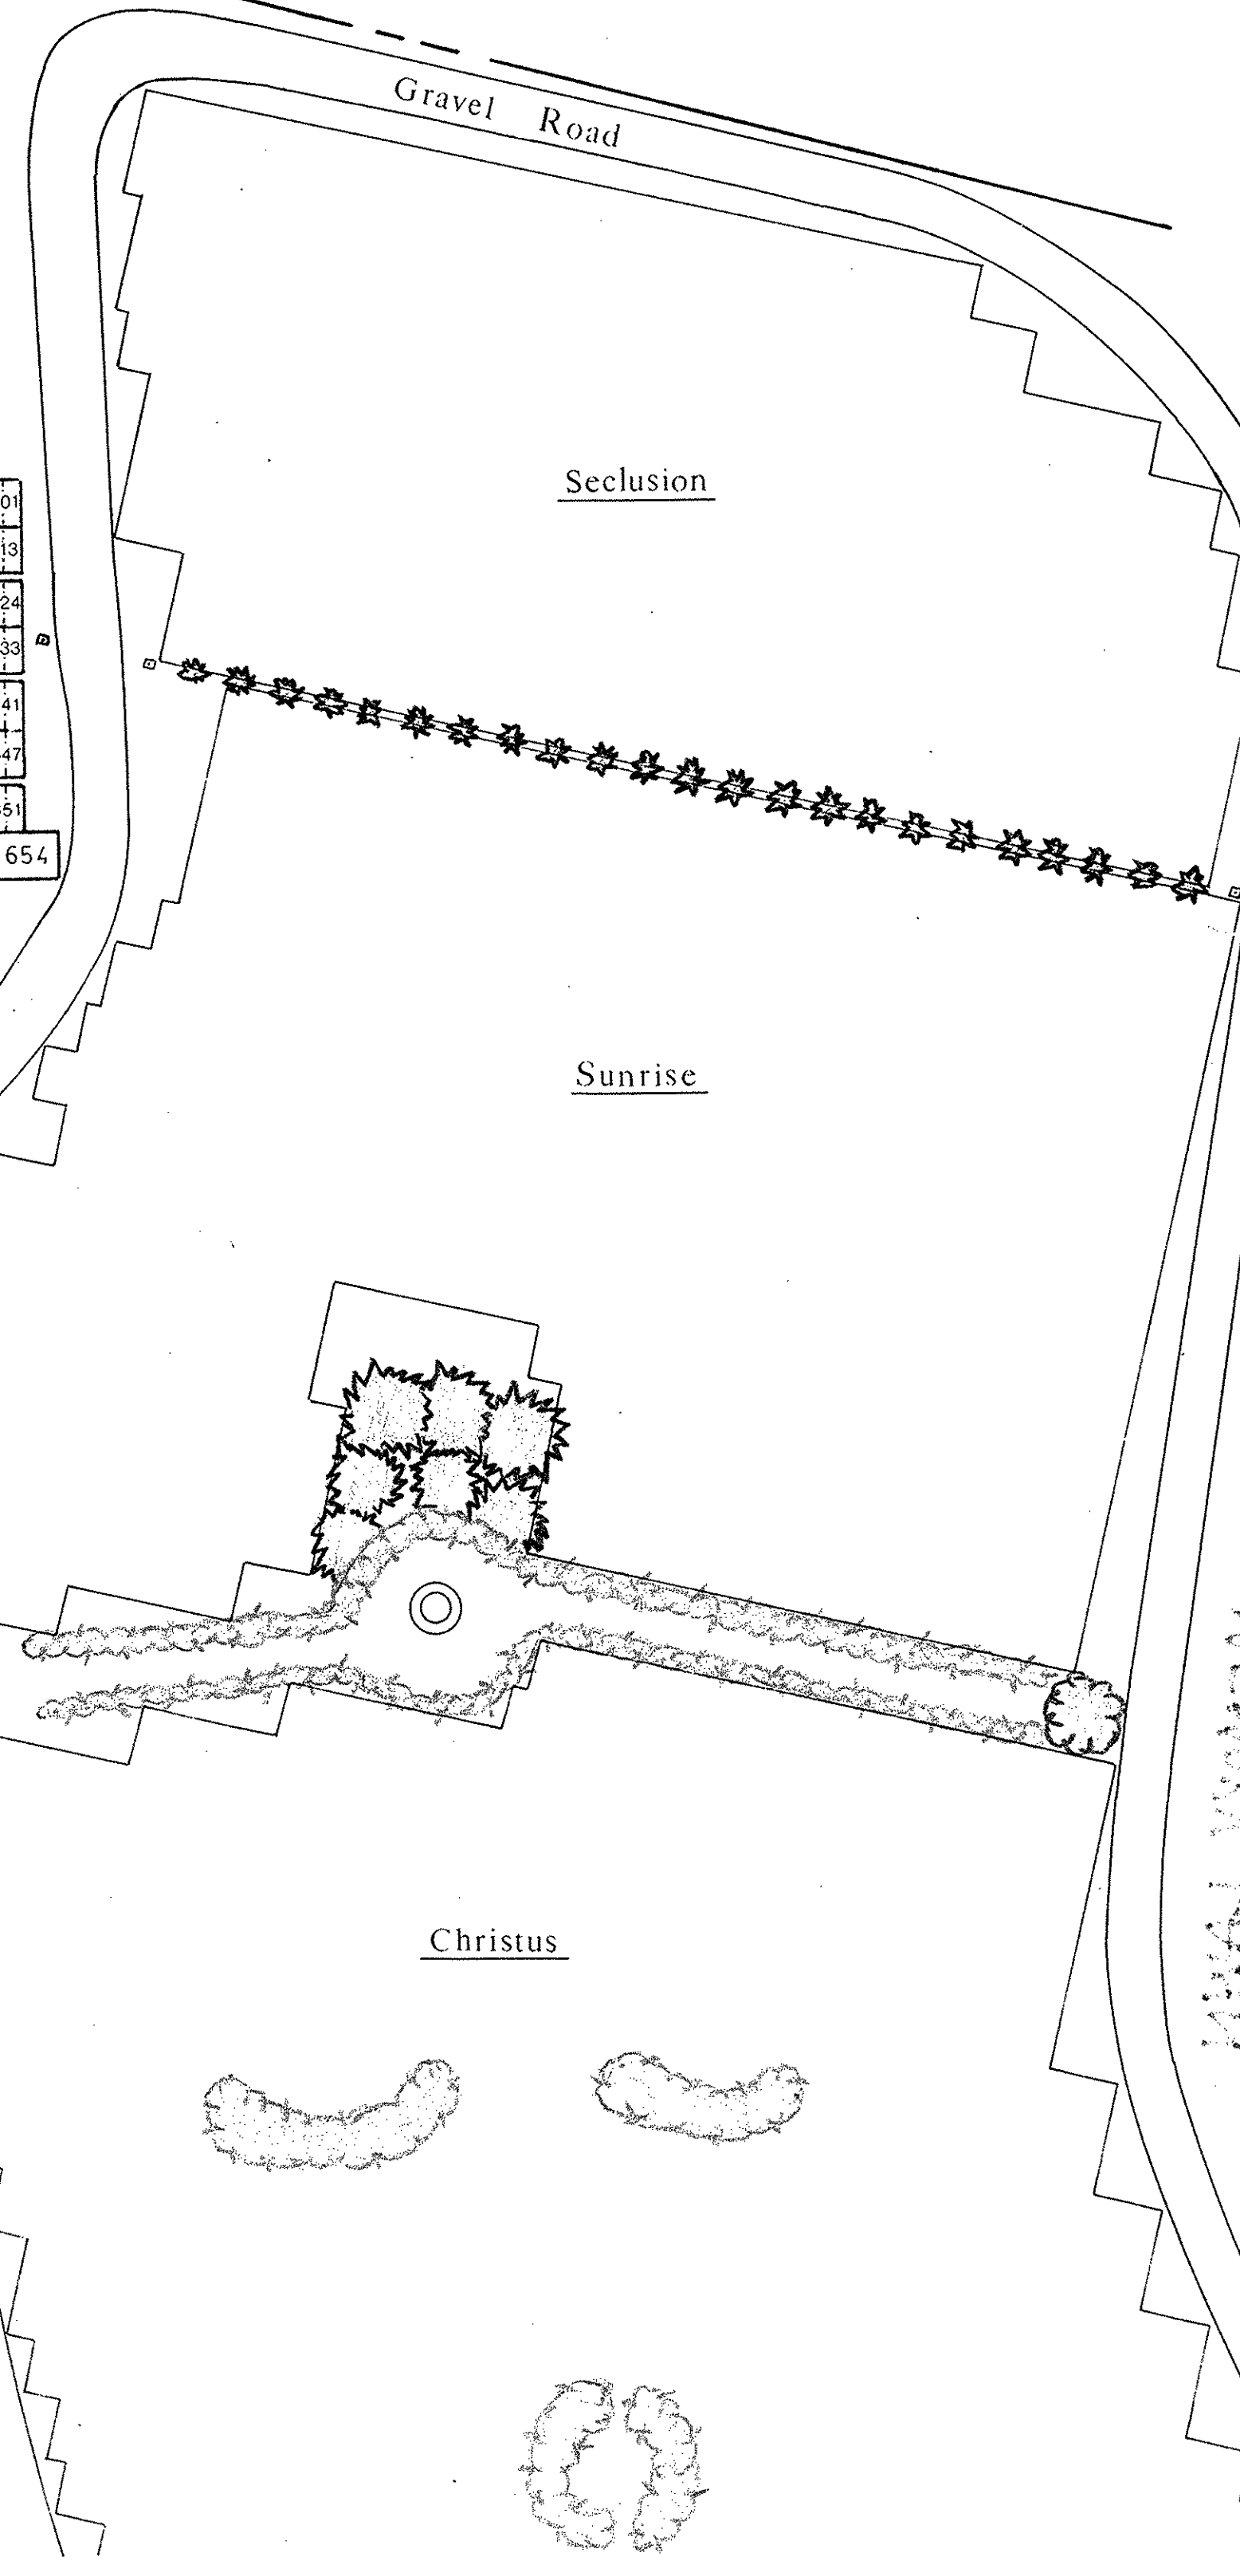

NOTE: PARENTHEZIZED NUMBERS INDICATE SPACES PER LOT

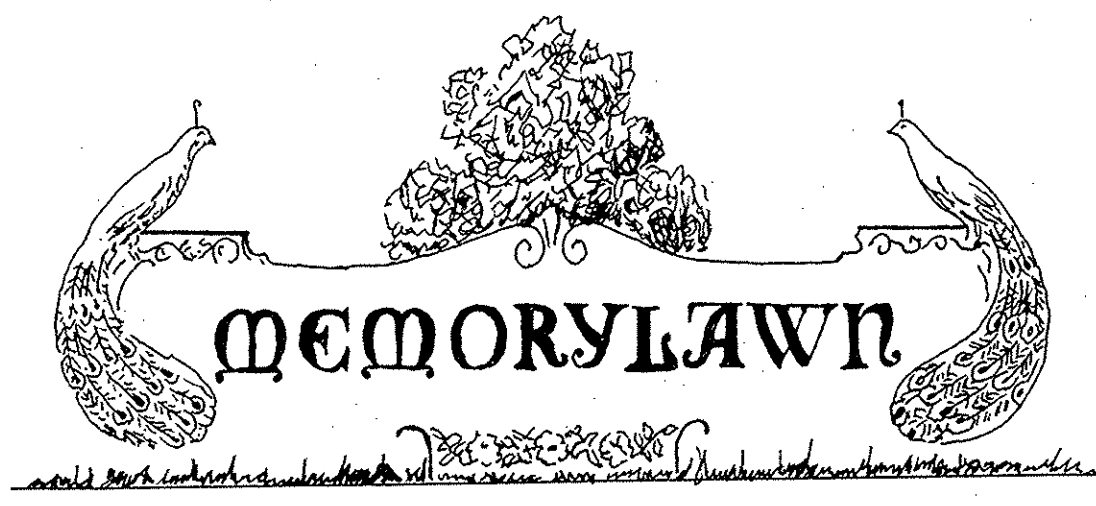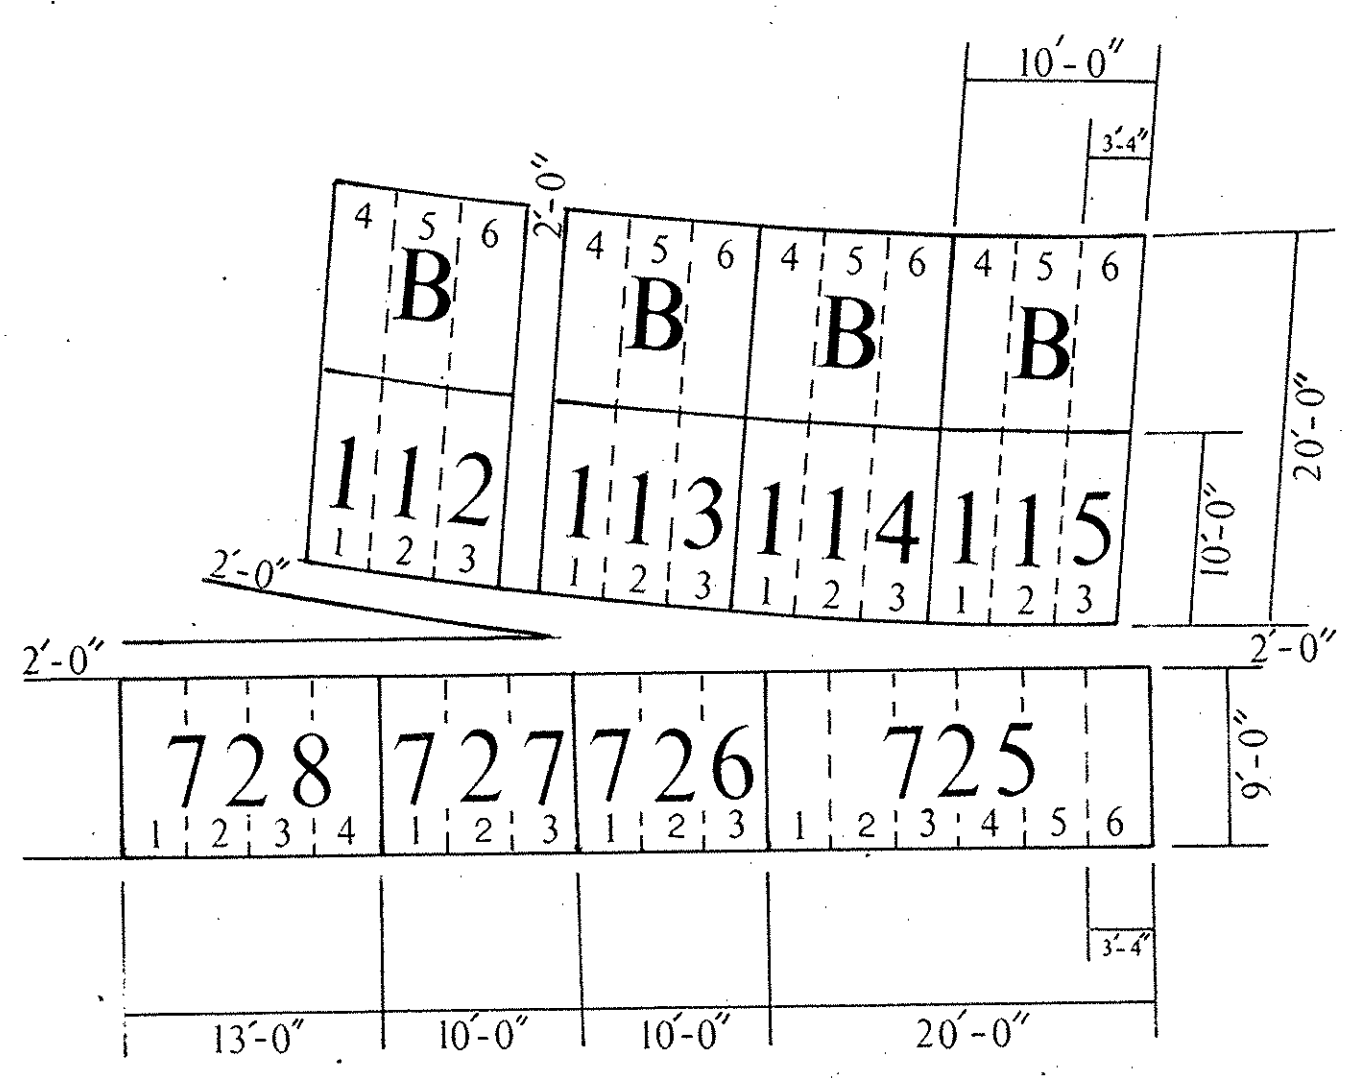

Designed by: John E. Morck 3/25/44  
Redrawn by: D. Mazur 1/9/86  
Scale: 1" = 30'-0"